

## Cottages & Flats Layout

We have 2 Cottages which have been set up to provide basic accommodation for groups.

**Cottage 1** – has 9 single beds + a single mattress\* which can be set up on the floor

**Cottage 2** – has 10 single beds + a single mattress\* which can be set up on the floor,


-There is also a double sofa bed\* in Cottage 2 (\*Own linen required for these)

Both cottages have TV, fridge, microwave, toaster, jug, crockery & cutlery & a BBQ outside Cottage 2.

**Flat 1 & 2** – two single beds & ensuite in each. Also a TV, bar fridge, jug & toaster.


**Recreation Room** – is located between the two flats, this can be opened up and includes fridge, tables & chairs, microwave, crockery & cutlery.

**Amenities Block** – located on the western end of the Flats, this has Male & Female toilets & showers as well as a disabled shower & toilet.

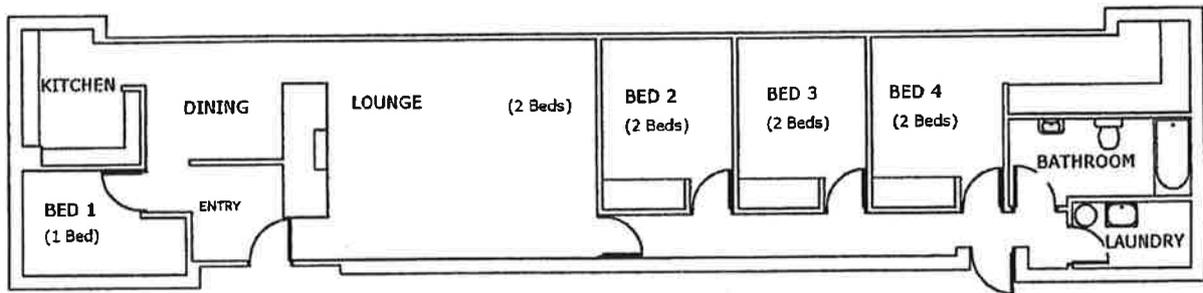


FLOOR PLAN - COTTAGE No.1  
Scale 1:100 A3

### COTTAGE 1

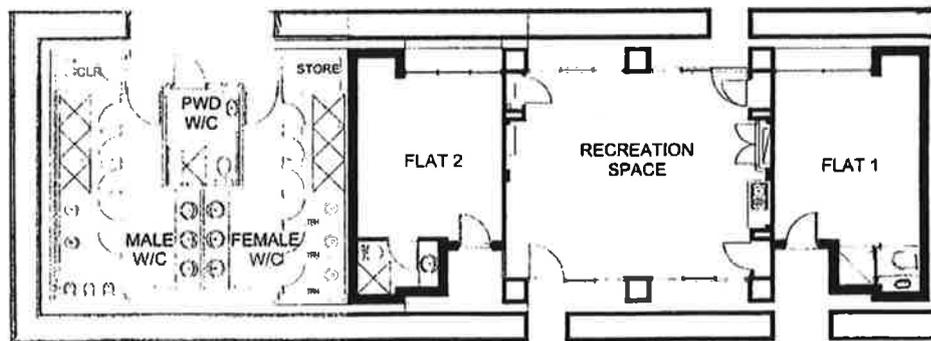

AMENITIES FLOOR PLAN  
Scale 1:100 A3

### FLATS

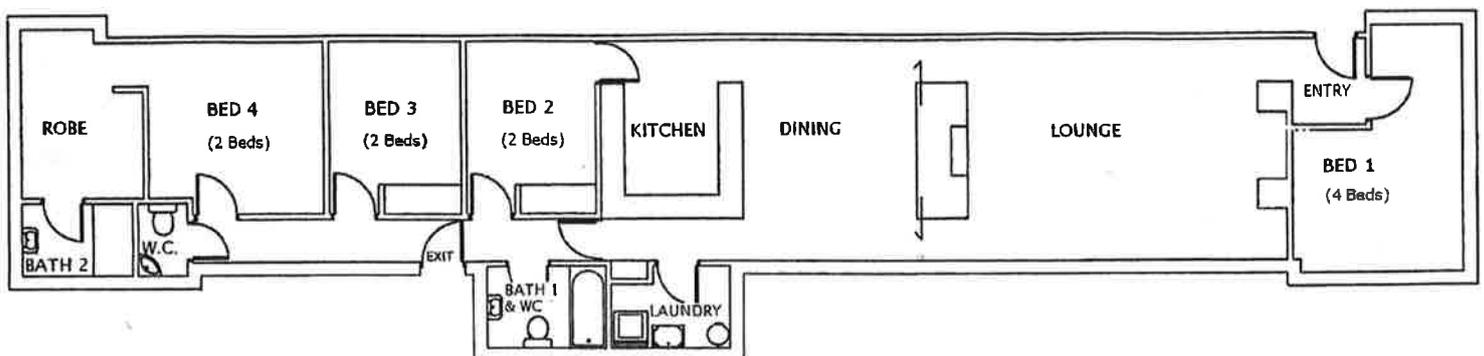

FLOOR PLAN - COTTAGE No.2  
Scale 1:100 A3

### COTTAGE 2